


SPARWOOD WESTWOOD HEIGHTS

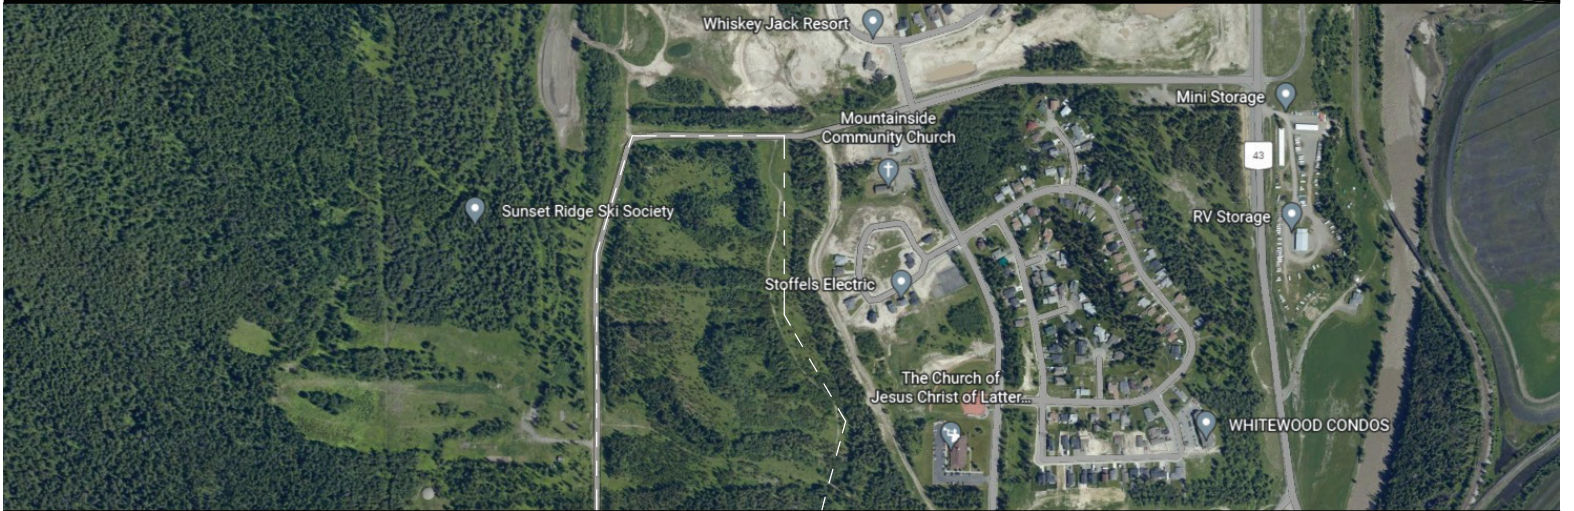

PROPOSED SITE PLAN



NEW DAWN
DEVELOPMENTS

CALL US TODAY: 250-489-1519
WWW.NEWDAWNDEVELOPMENTS.COM