




**WESTWOOD**  
HEIGHTS



**PROPOSED SITE PLAN**

SPARWOOD HEIGHTS DRIVE

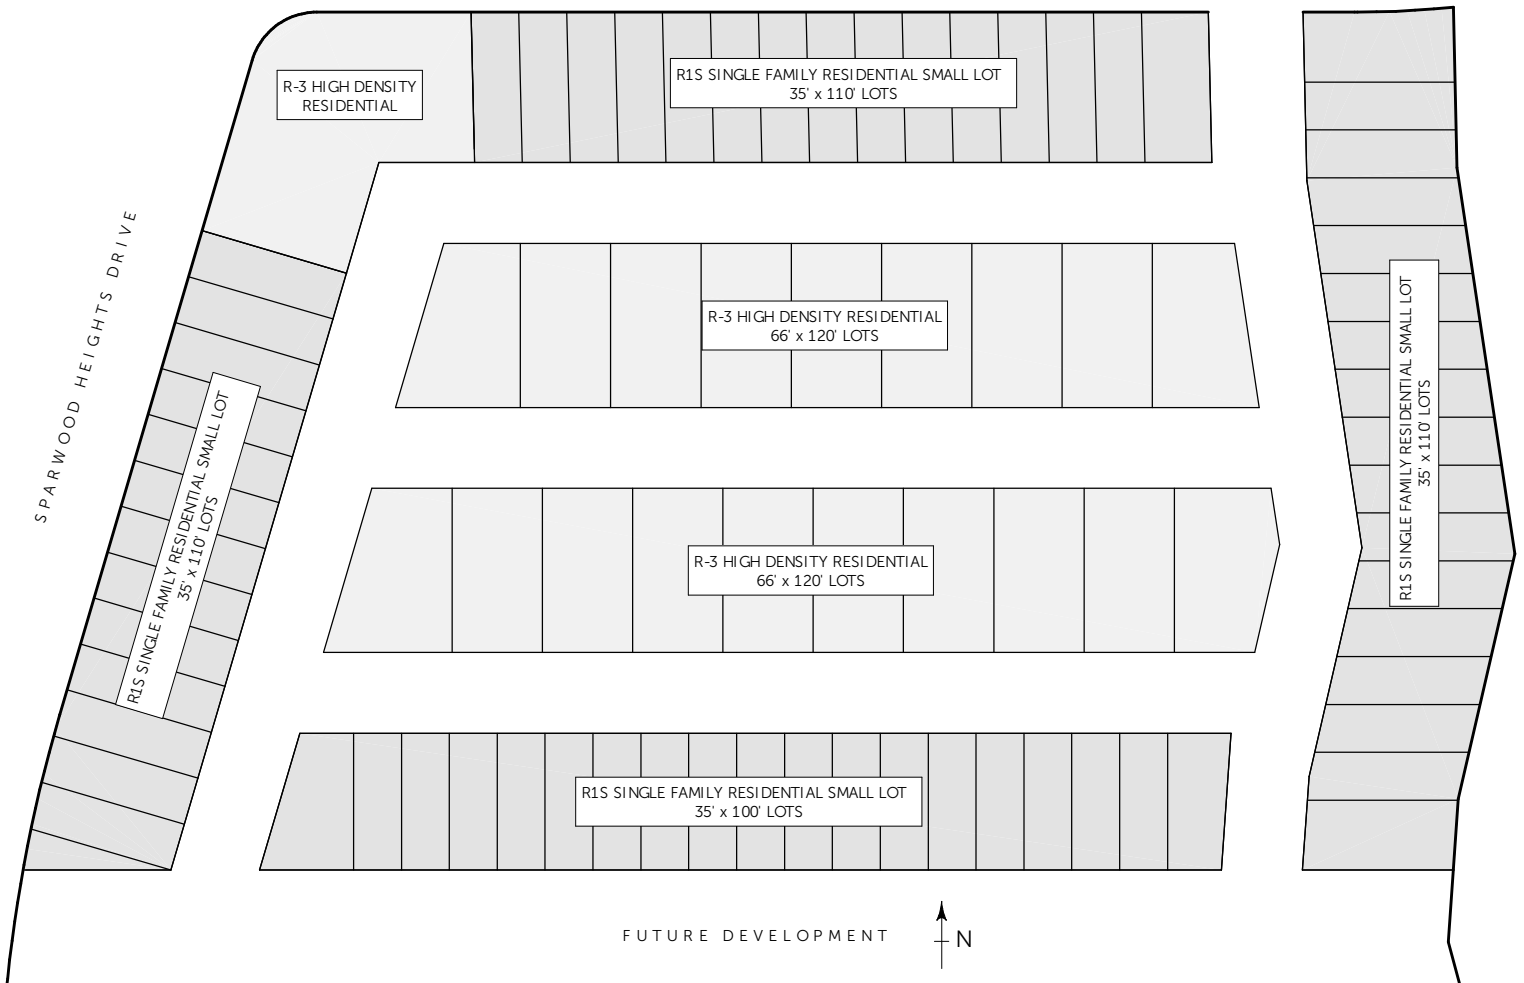

**NEW DAWN**  
DEVELOPMENTS

CALL US TODAY: 250-489-1519  
[WWW.NEWDAWNDEVELOPMENTS.COM](http://WWW.NEWDAWNDEVELOPMENTS.COM)